



Exhibit 5

Town of China, Maine CEO Permit Application

Applicant Brent Chesley
Mailing Address P.O. Box 6241 China Village, ME 04926
Property Owner Brent Chesley
Property Location 83 Fire Rd 9 China, ME 04358
Email address bchesley@wymanandsimpson.com

Map 52 Lot 019
Deed - Book 7931 Page 142
Phone (applicant's) (207)968-2146
Owner (cell) (207-841-3137
(other #) _____

This property is in: Rural Shoreland Resource Protection Stream Protection

This application is for: (check all that apply)

- | | |
|---|--|
| <input type="checkbox"/> Well | <input type="checkbox"/> Commercial Paving |
| <input type="checkbox"/> Road Construction | <input type="checkbox"/> Fuel Tank Removal or Reinstallation |
| <input type="checkbox"/> Sign | <input type="checkbox"/> Private Campsite |
| <input type="checkbox"/> Pier or Dock | <input type="checkbox"/> Mineral Exploration |
| <input type="checkbox"/> Clearing for approved construction | <input type="checkbox"/> Gravel Pit |
| <input checked="" type="checkbox"/> Filling or Earth-Moving (up to 100 yards) | <input type="checkbox"/> Other _____ |

Project Description: (include dimensions and descriptions)

Regrading & Landscaping

(See attached Site Plan & Details)

Standard Conditions of Permit: Visit www.china.govoffice.com for China's Land Development Code.

1. The property owner/applicant/contractor shall comply with the China Land Development Code.
2. All dimension requirements including setbacks from property lines, lot coverage and lot area shall be maintained.
3. Erosion control measures shall be maintained as indicated in permit.
4. The applicant is responsible for contacting the CEO for all required inspections giving a minimum 24 hours notice to the CEO. Messages left on the CEO's phone do not constitute notice.
5. The applicant is responsible for following submitted plans.
6. Permission for the Town to enter onto the property during reasonable hours to conduct inspections is hereby granted.
7. The applicant hereby certifies that all information contained in this application is true and correct.
8. The applicant must comply with all special conditions as noted by the CEO on the reverse side of this document.

YOU MUST SKETCH YOUR PLANS FOR YOUR APPLICATION TO BE REVIEWED.

DATE: 9/12/19

SIGNATURE: Brent Chesley

The following is a list of other information that you must furnish. If you don't know the setbacks and/or dimensions, you must go out and measure before completing this application!

Road setback	<u>N/A</u>	road frontage	<u>N/A</u>
Side setbacks	<u>N/A</u> & _____	water frontage	<u>50'</u>
Rear setback	<u>N/A</u>	water setback	<u>N/A</u>

Please sketch your lot on a separate piece of paper or below with all dimensions, showing any buildings as they appear on the lot, along with proposed additions, decks, accessory buildings, or garages. In addition to the above list, please show where any of the following are located on the property: well & septic, any wetlands, rights-of-way, driveways, north arrow, and anything else which might assist the code officer in determining where your new building/addition will be located on your property. Your application will not be reviewed until a sketch is received.

CEO USE ONLY

CEO PERMIT # 2019-103

Receipt #	_____
Date	<u>9/16/19</u>

Special conditions of permit: See notes below
Erosion control required: Y Type: silt fence Inspection of erosion control: _____

This permit expires if: Substantial construction is not started by 12 months from permit date
The project is not completed by 30 months from permit date


TOTAL FEE DUE: \$ 30.00

Notes: ① This Permit does not include sheet pile wall which is being reviewed by DEP. ② No structure shall be built on granite steps.


Signed: Wm Butts Date: 9/16/19
CEO, Plumbing and Building Inspector



GRANITE BLOCKS ALONG
SOUTHERLY PROPERTY LINE


PROPERTY
LINE

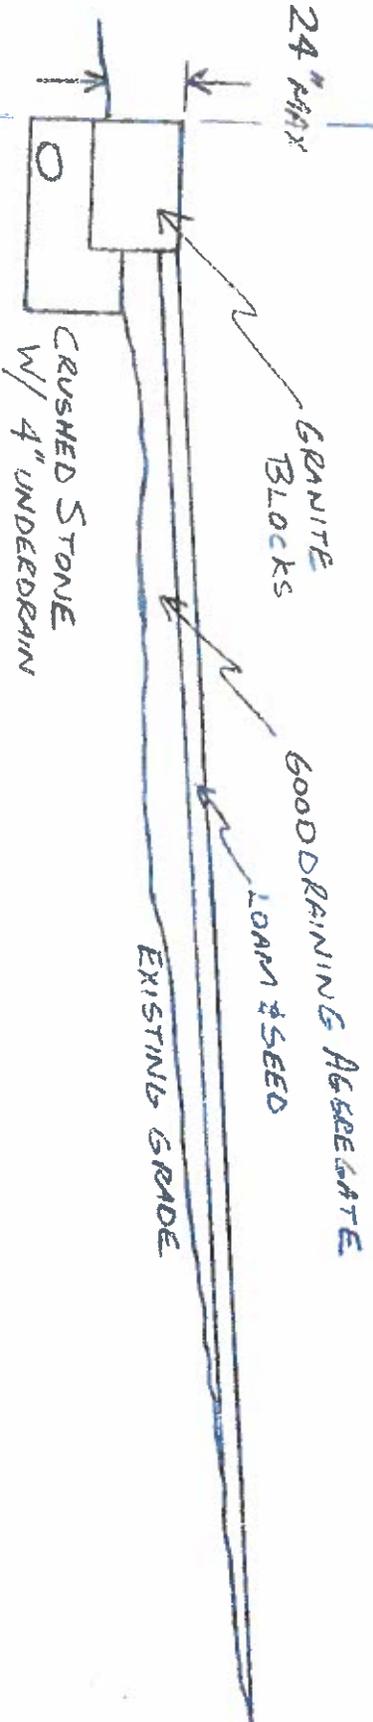

GRANITE BLOCKS ALONG
NORTHERLY PROPERTY LINE

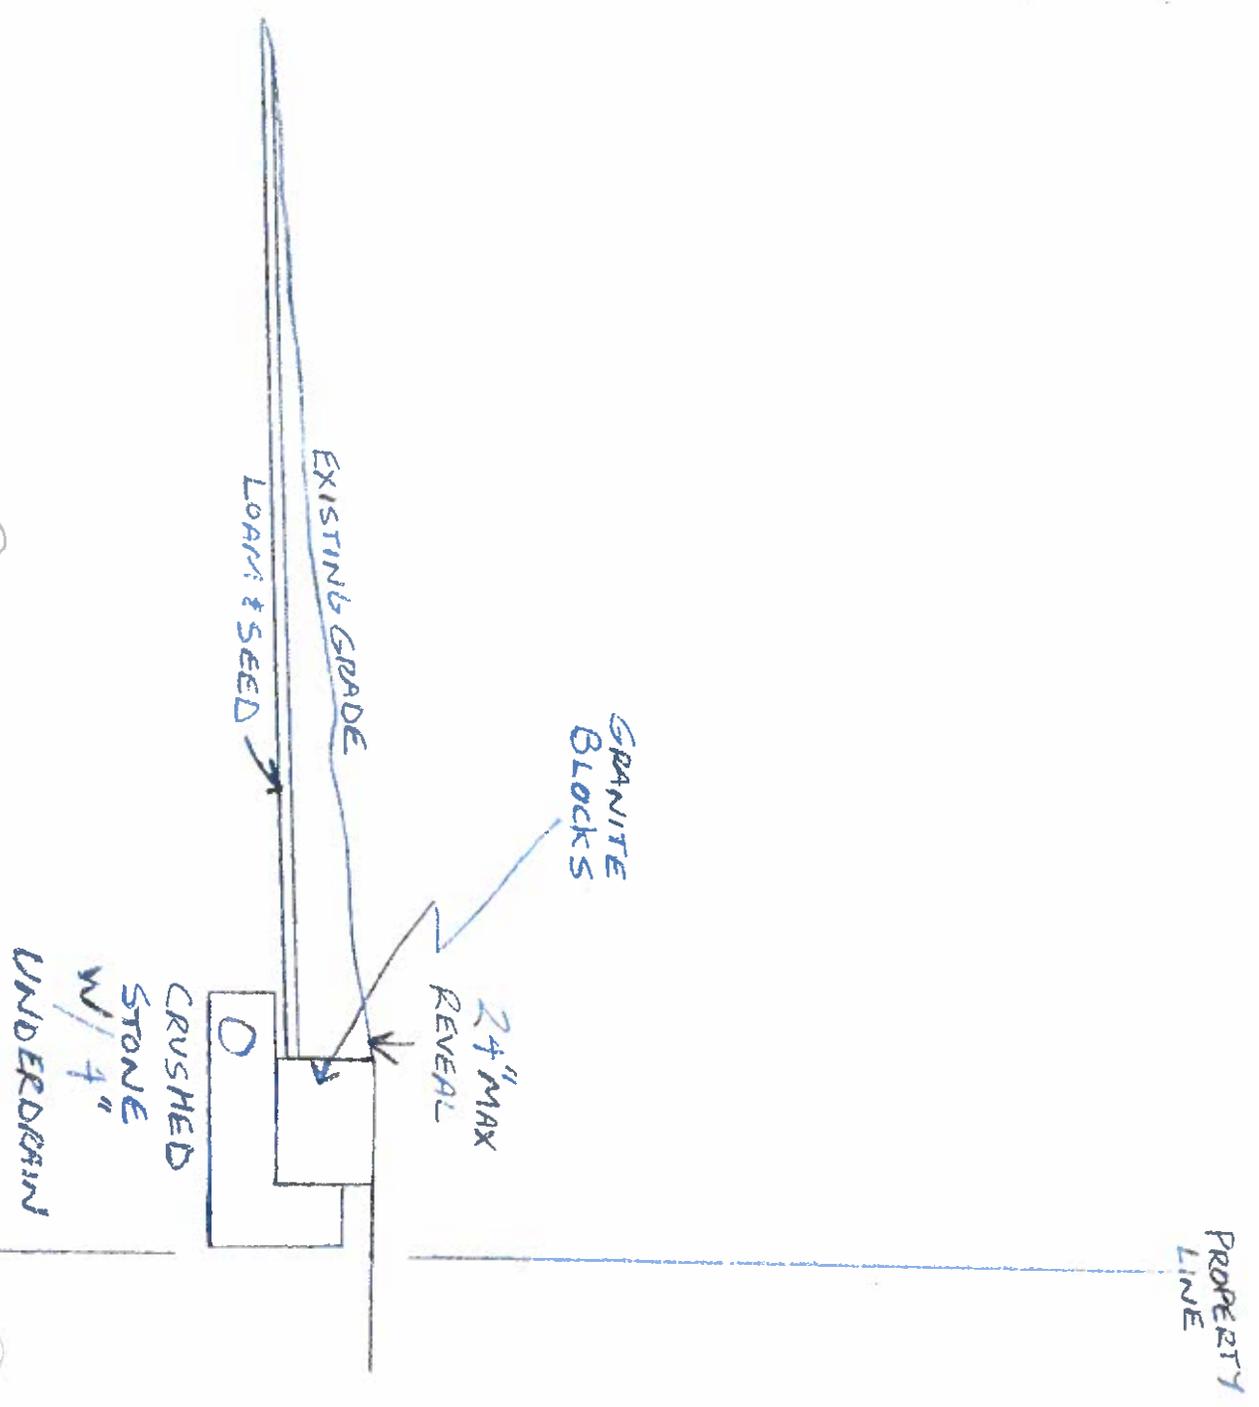

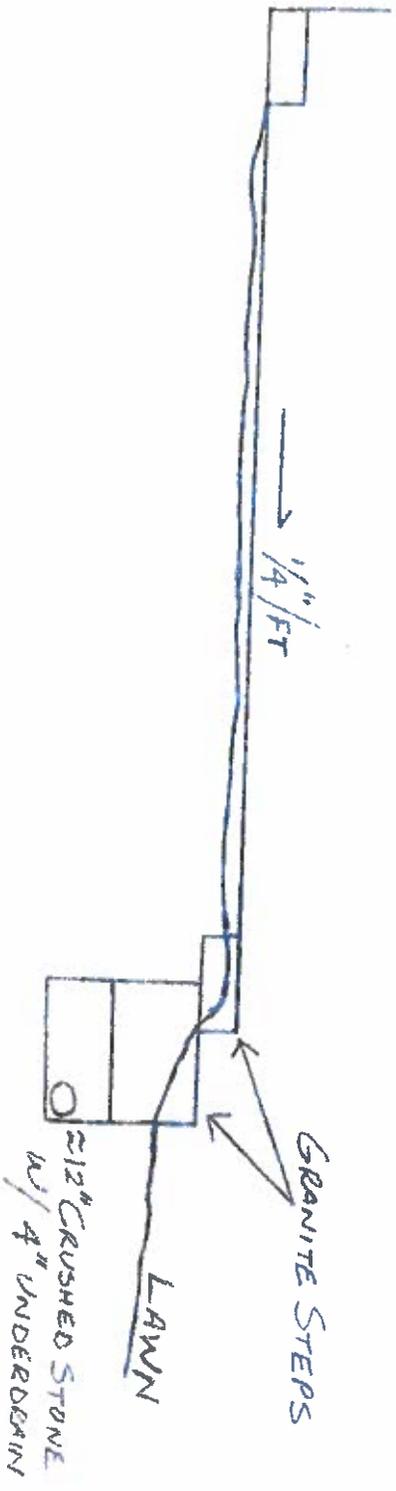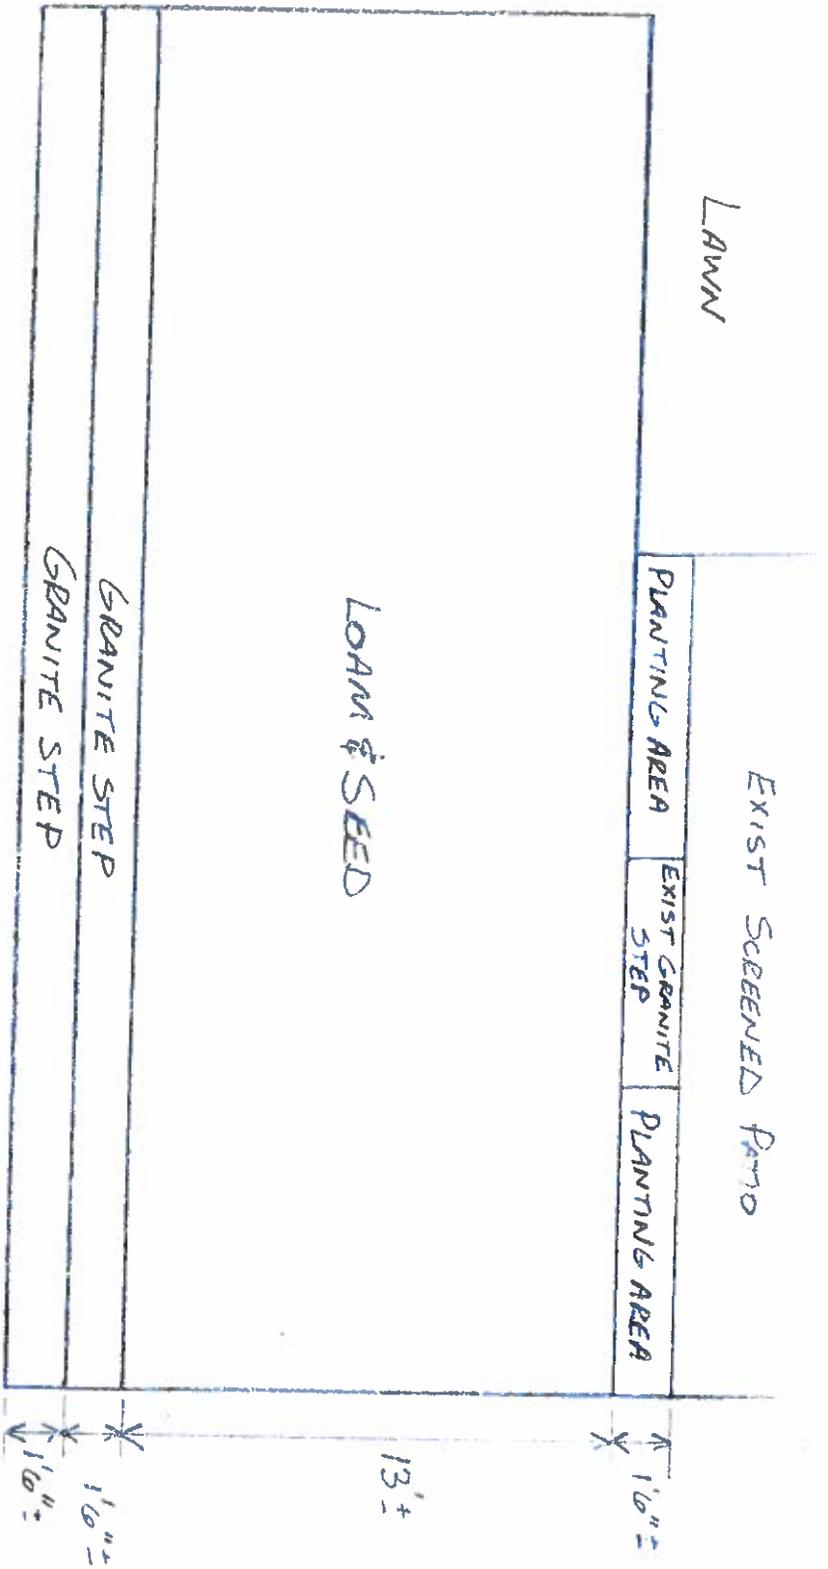

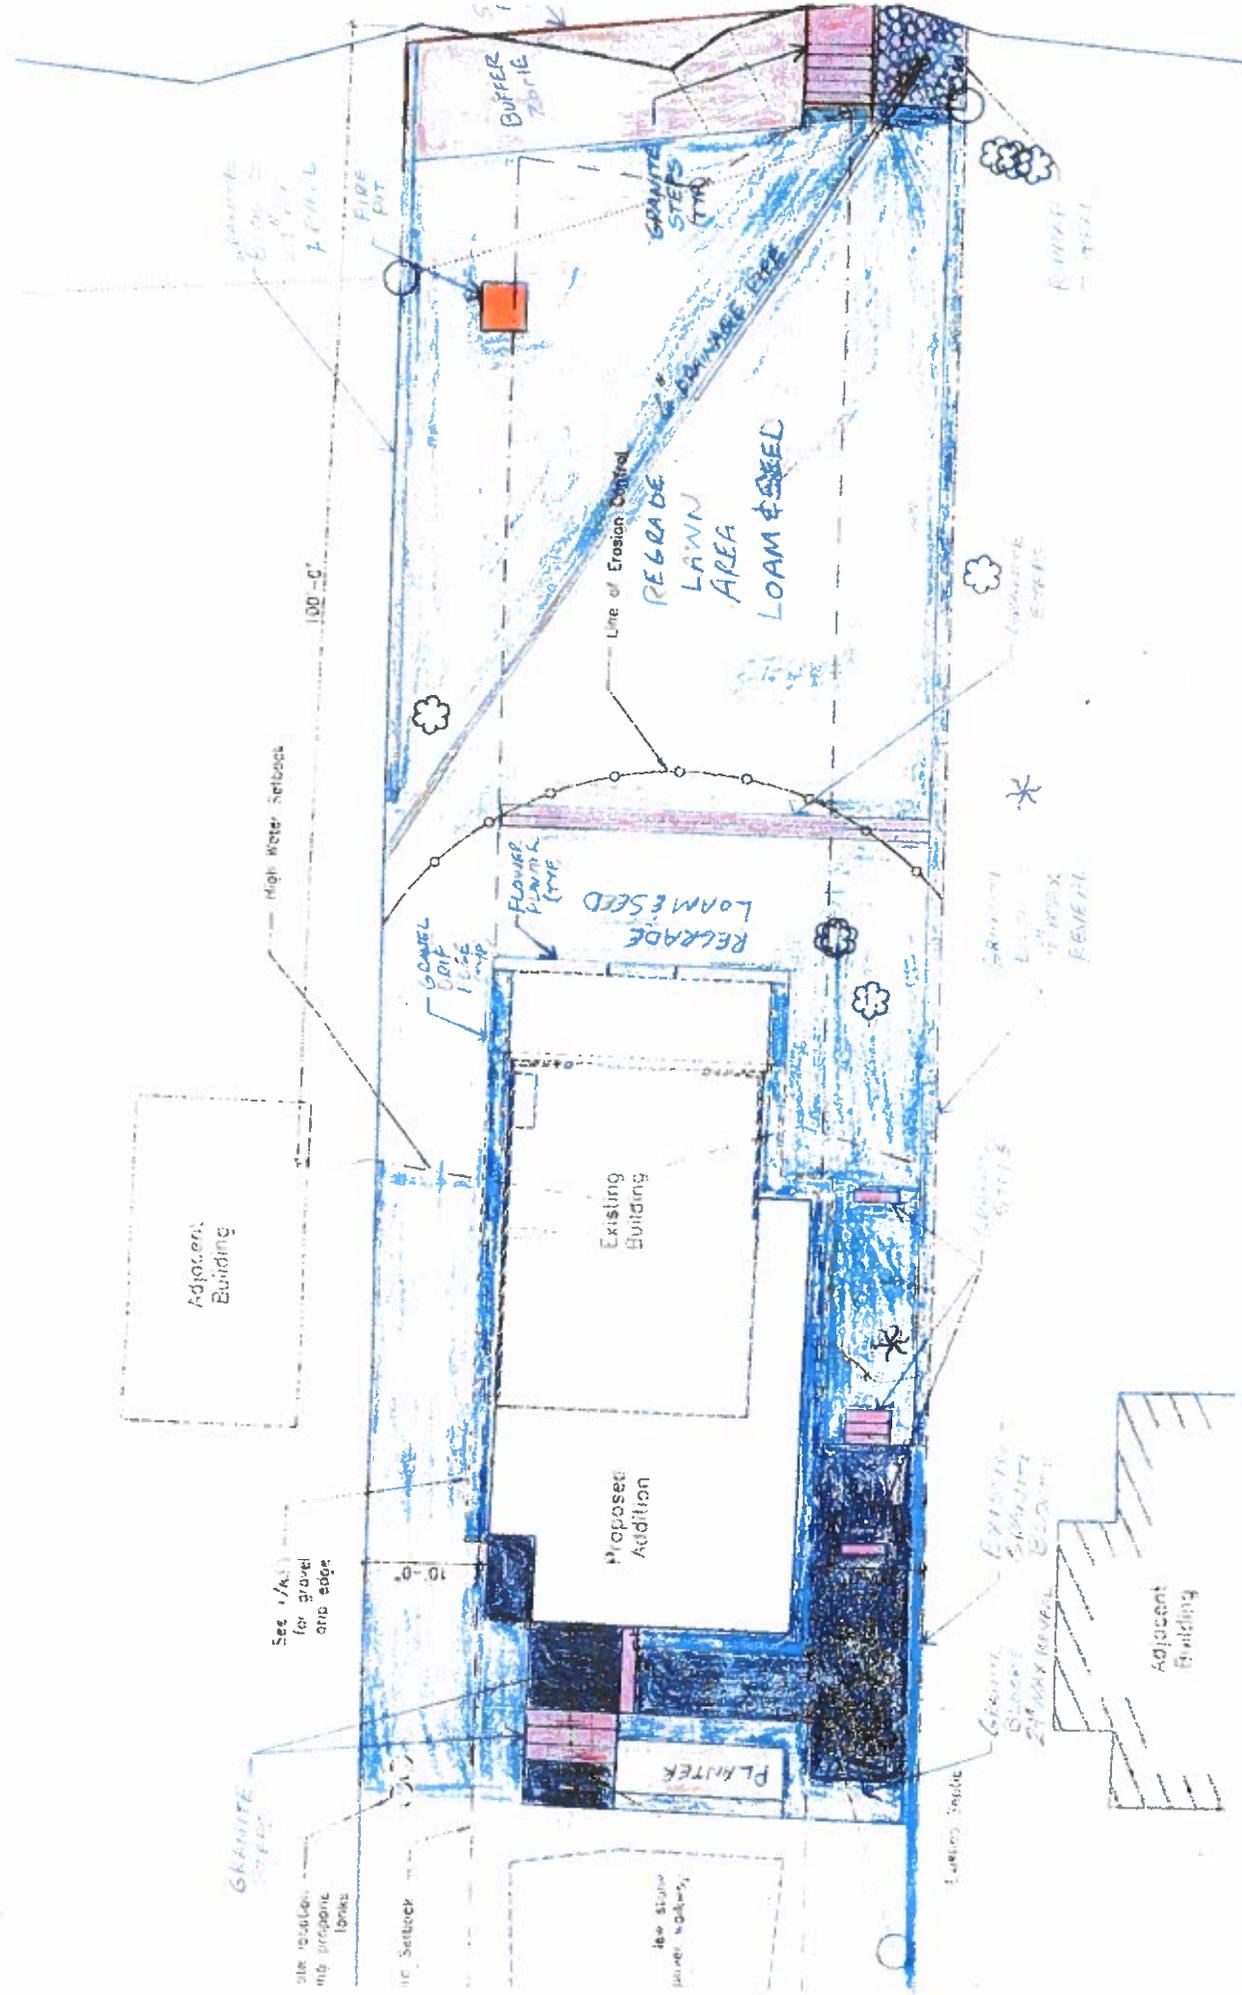

Adjacent Building

Existing Building

Proposed Addition

PLANTER

See 1/A for gravel and edge

GRANITE STEPS

Site includes any propane tanks

10'-0"

100'-0"

FIRE PIT

GRANITE STEPS (TYP)

Line of Erosion Control

REGRADE

LAWN AREA

LOAM & SEED

GRASSY EXPOSED SOILS

GRANITE STEPS (TYP)

GRASSY EXPOSED SOILS

REGRADE

LOAM & SEED

GRASSY EXPOSED SOILS

Adjacent Building

Adjacent Building

Adjacent Building